
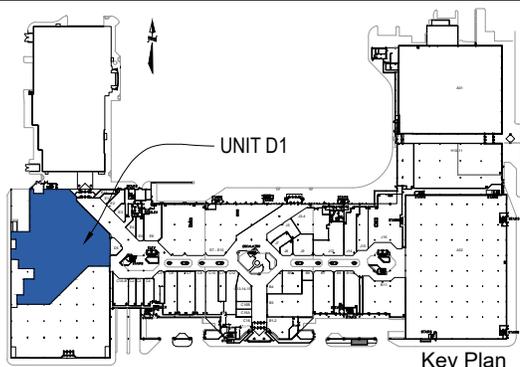
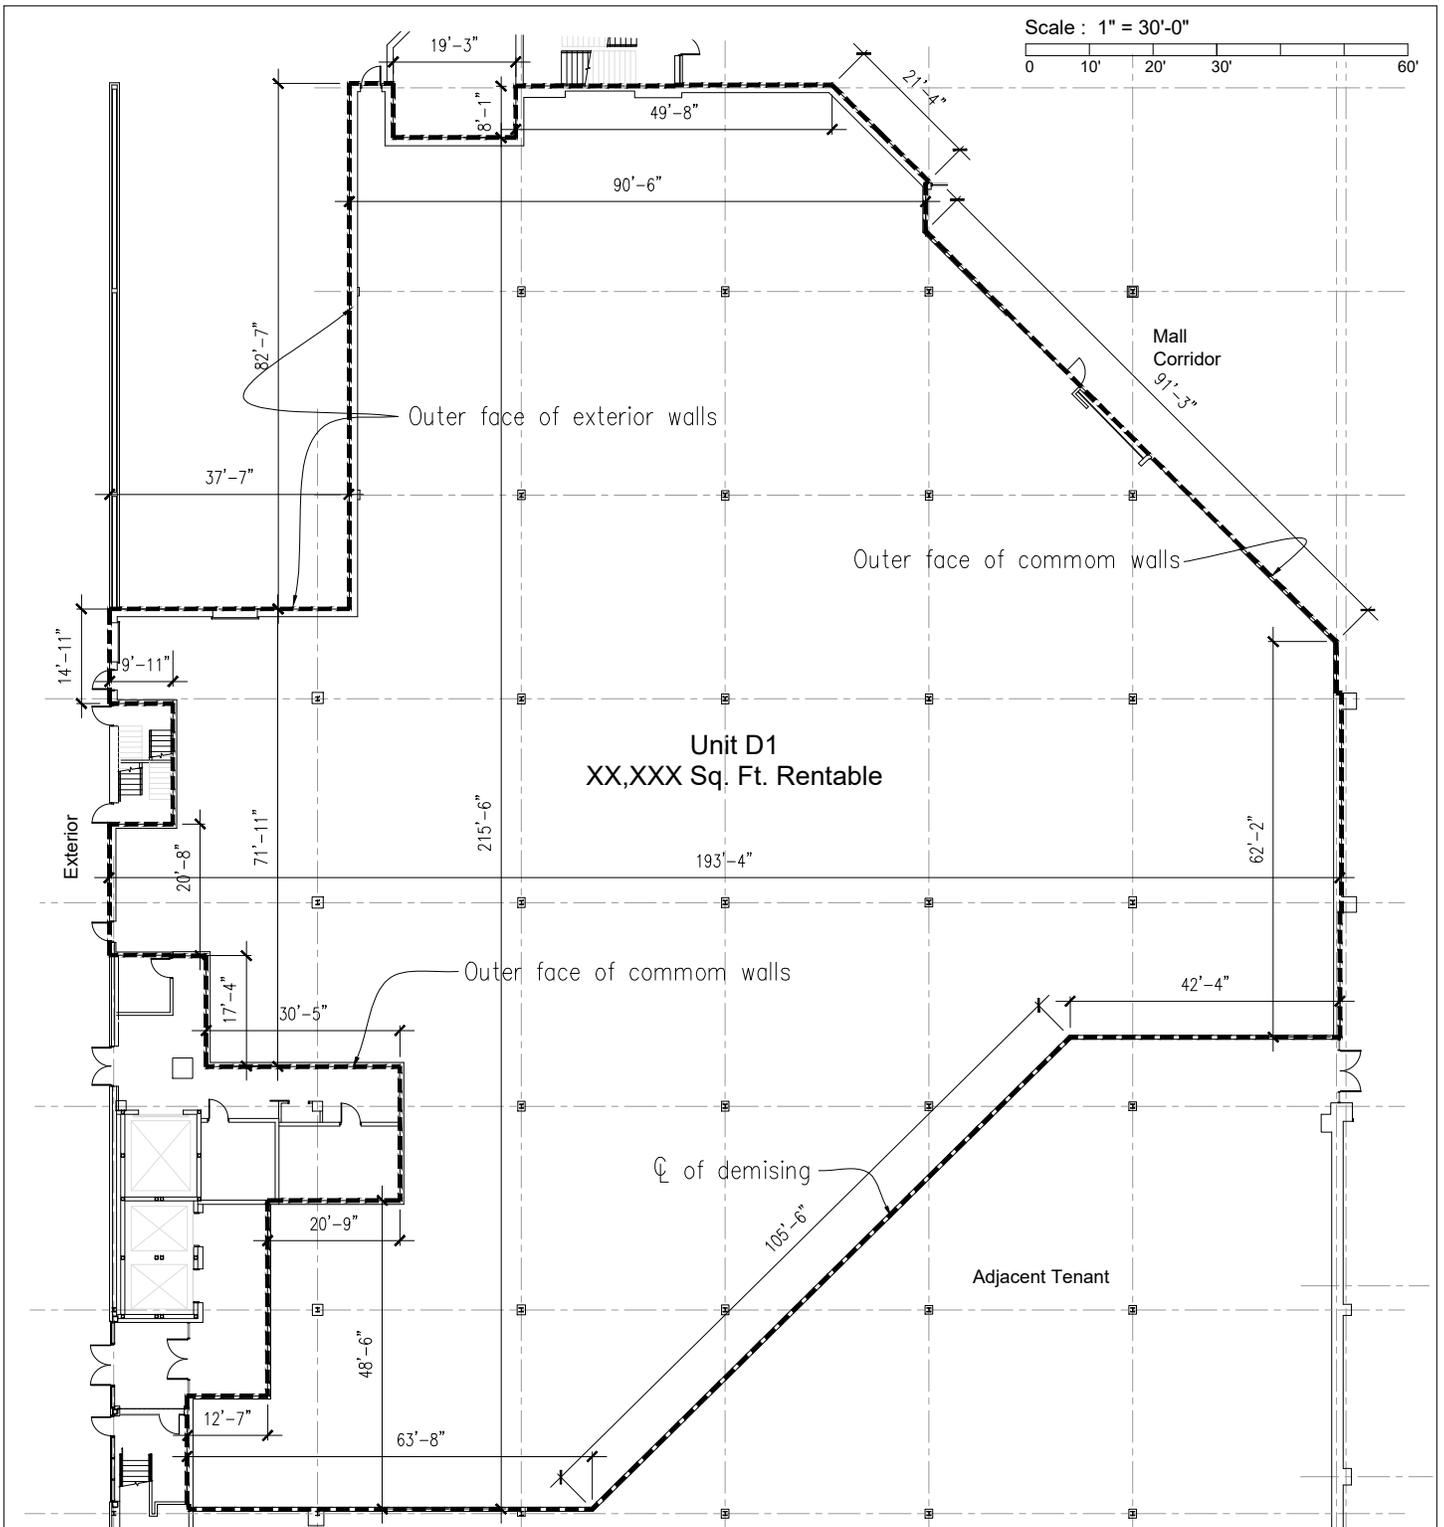


Scale : 1" = 30'-0"

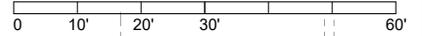

McCOR Management (East) Inc.
785 Wonderland Rd. S., London

McCOR Area Certification
MANAGEMENT UNIT D1

Date Measured; 2021 12 20 Revision; 0 -

The unit depicted above has been measured in accordance with standards of area measurement as defined for the calculations of GLA under the terms of the standard lease, within the limits of accuracy imposed by site conditions.

Certification by;



Strathroy, ON 519 245 4147
www.dimensions-ca.com

